
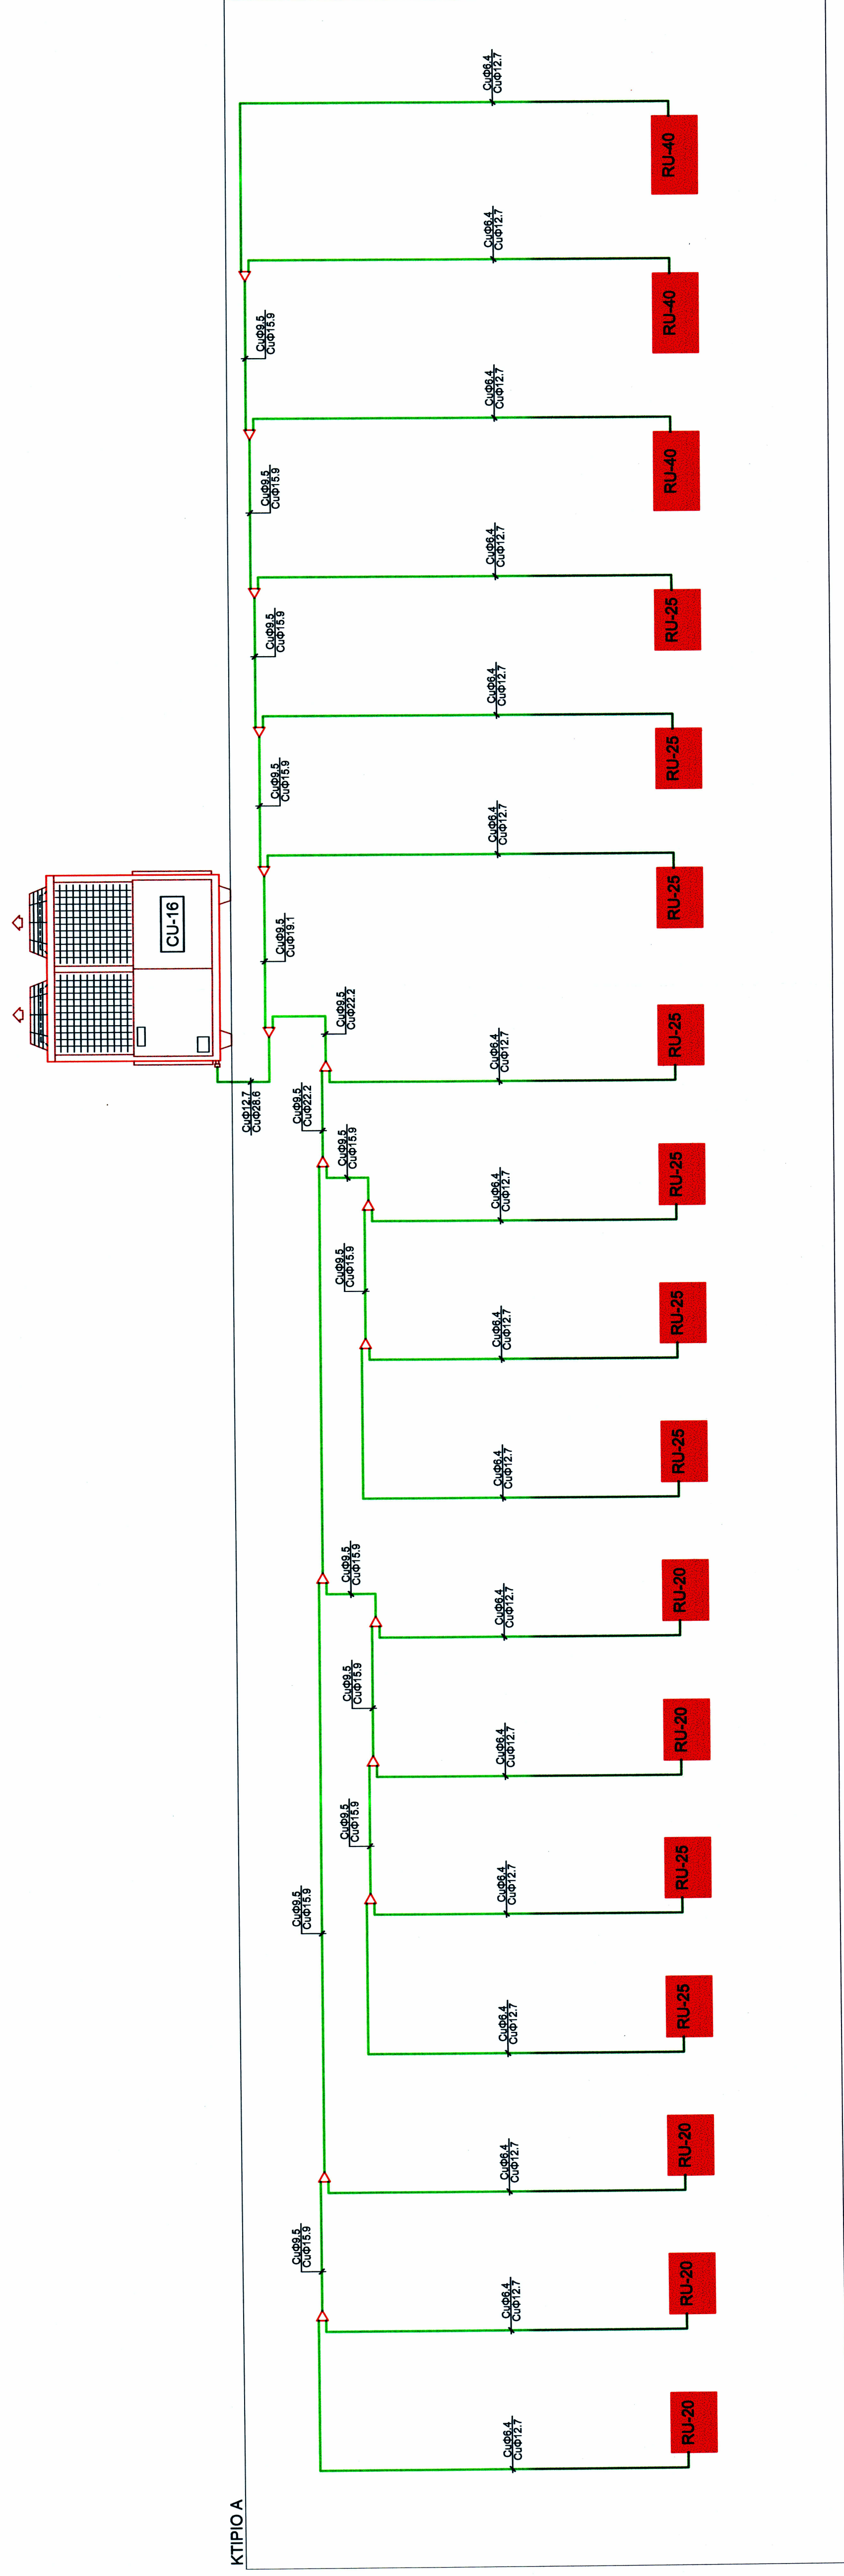
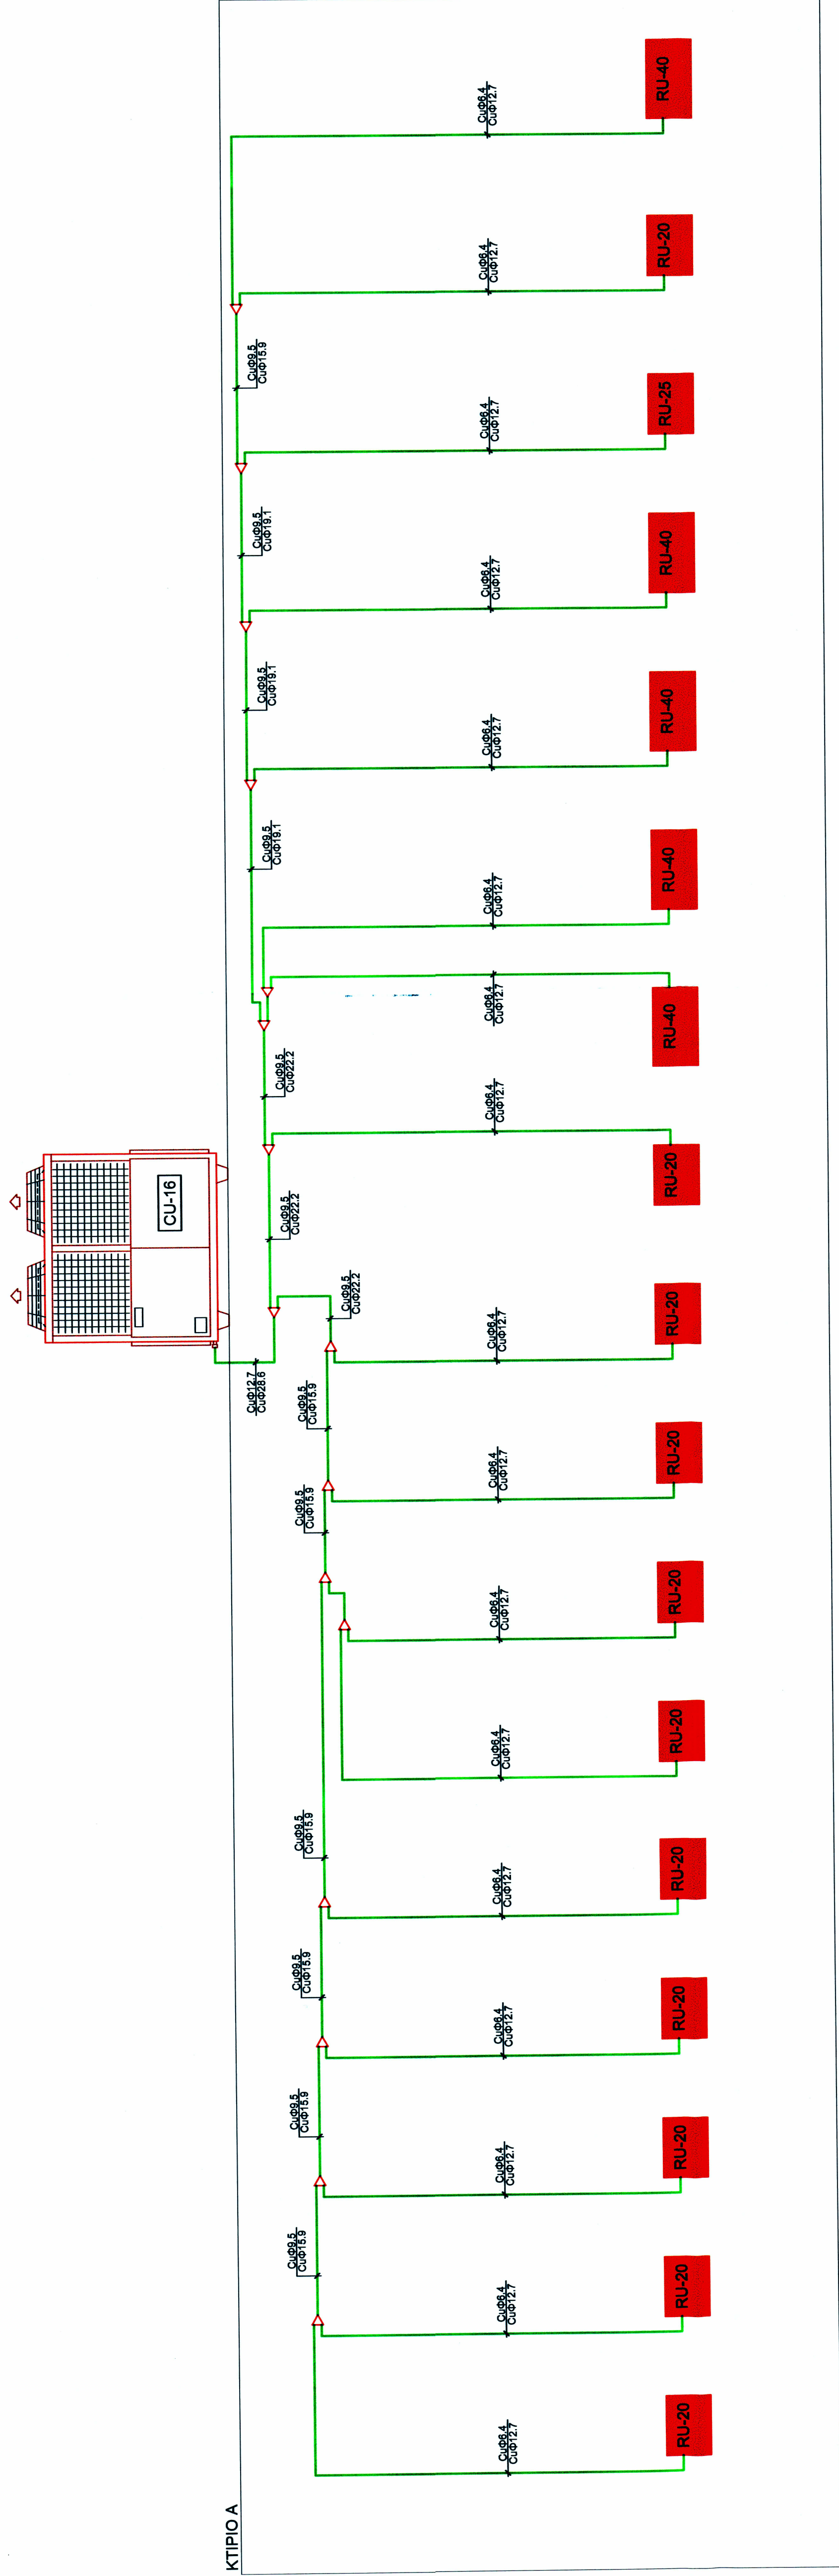



[illegible][illegible]



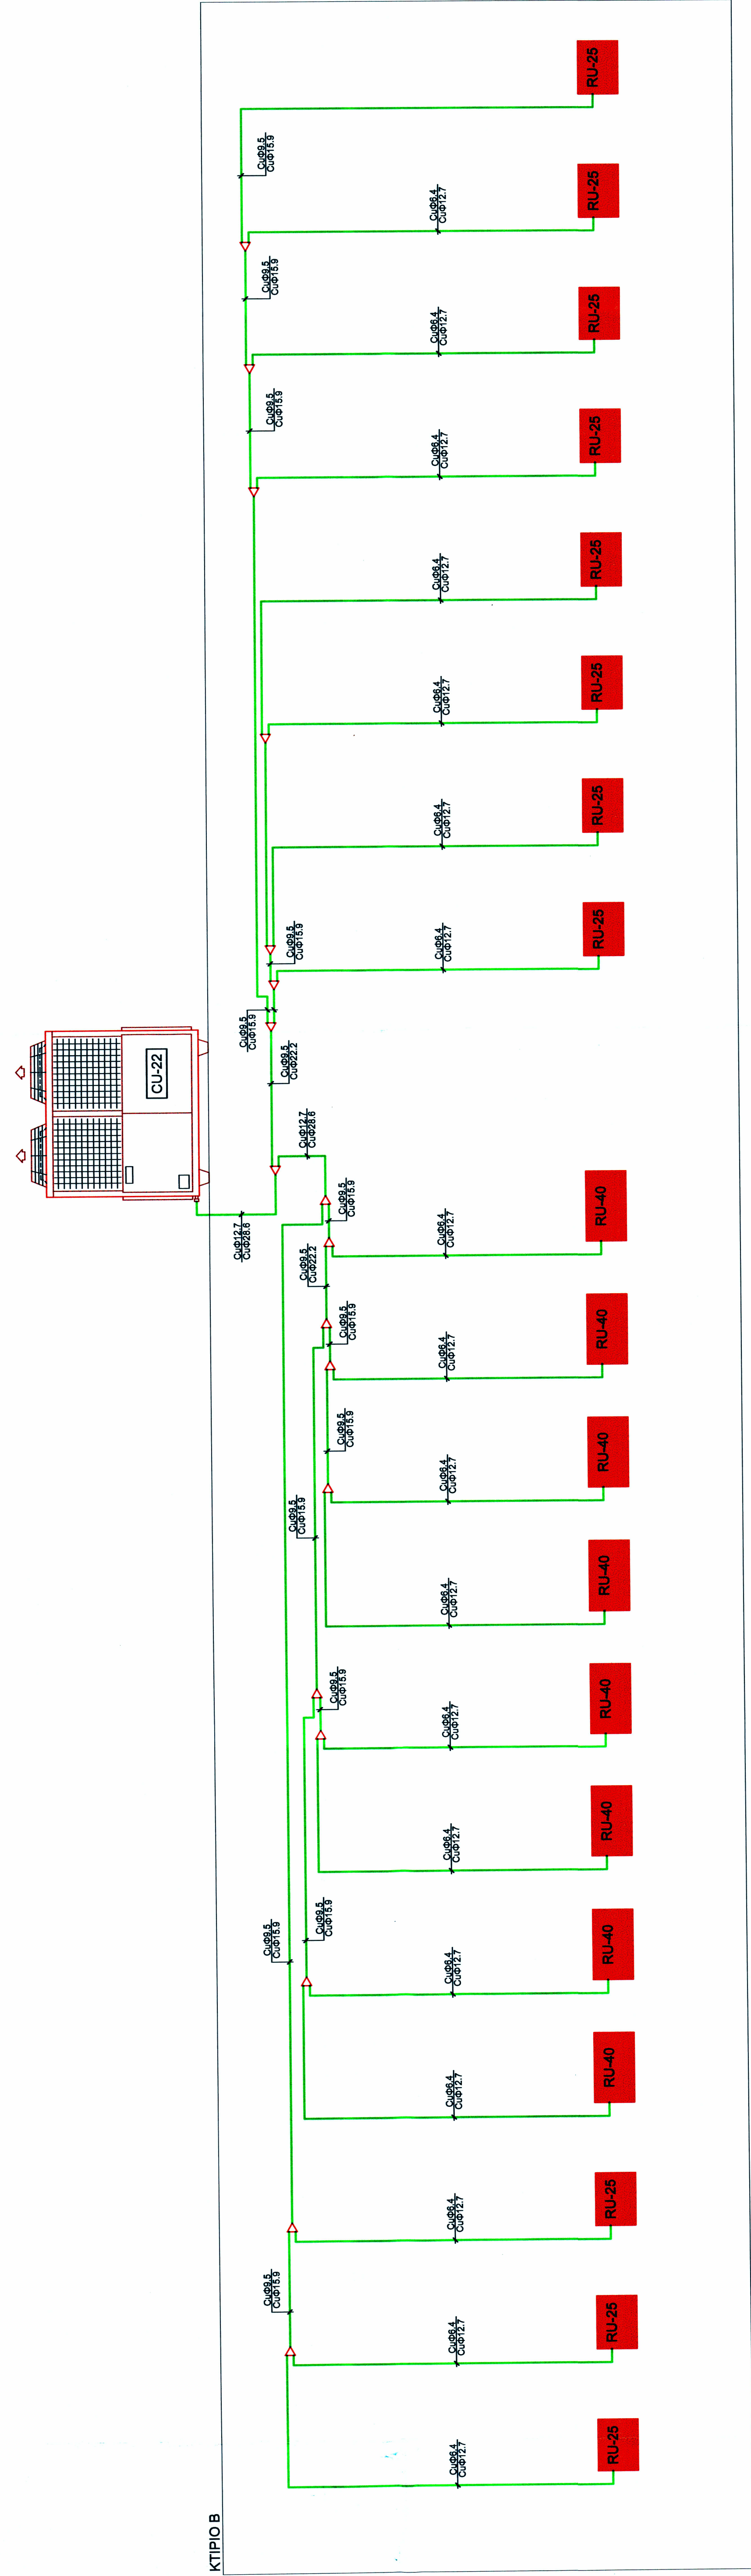

ΔΙΑΜΕΤΡΟΣ (mm)	ΠΑΧΟΣ ΤΟΙΧΩΜΑΤΟΣ (mm)
6.4	0.80
9.5	0.80
12.7	0.80
15.9	0.99
19.1	0.99
22.2	0.80
25.4	0.99
28.6	0.99
31.8	1.10
34.9	1.21
38.1	1.32
41.3	1.43

[illegible][illegible][illegible]